


10/10/2022 2:16:05 PM

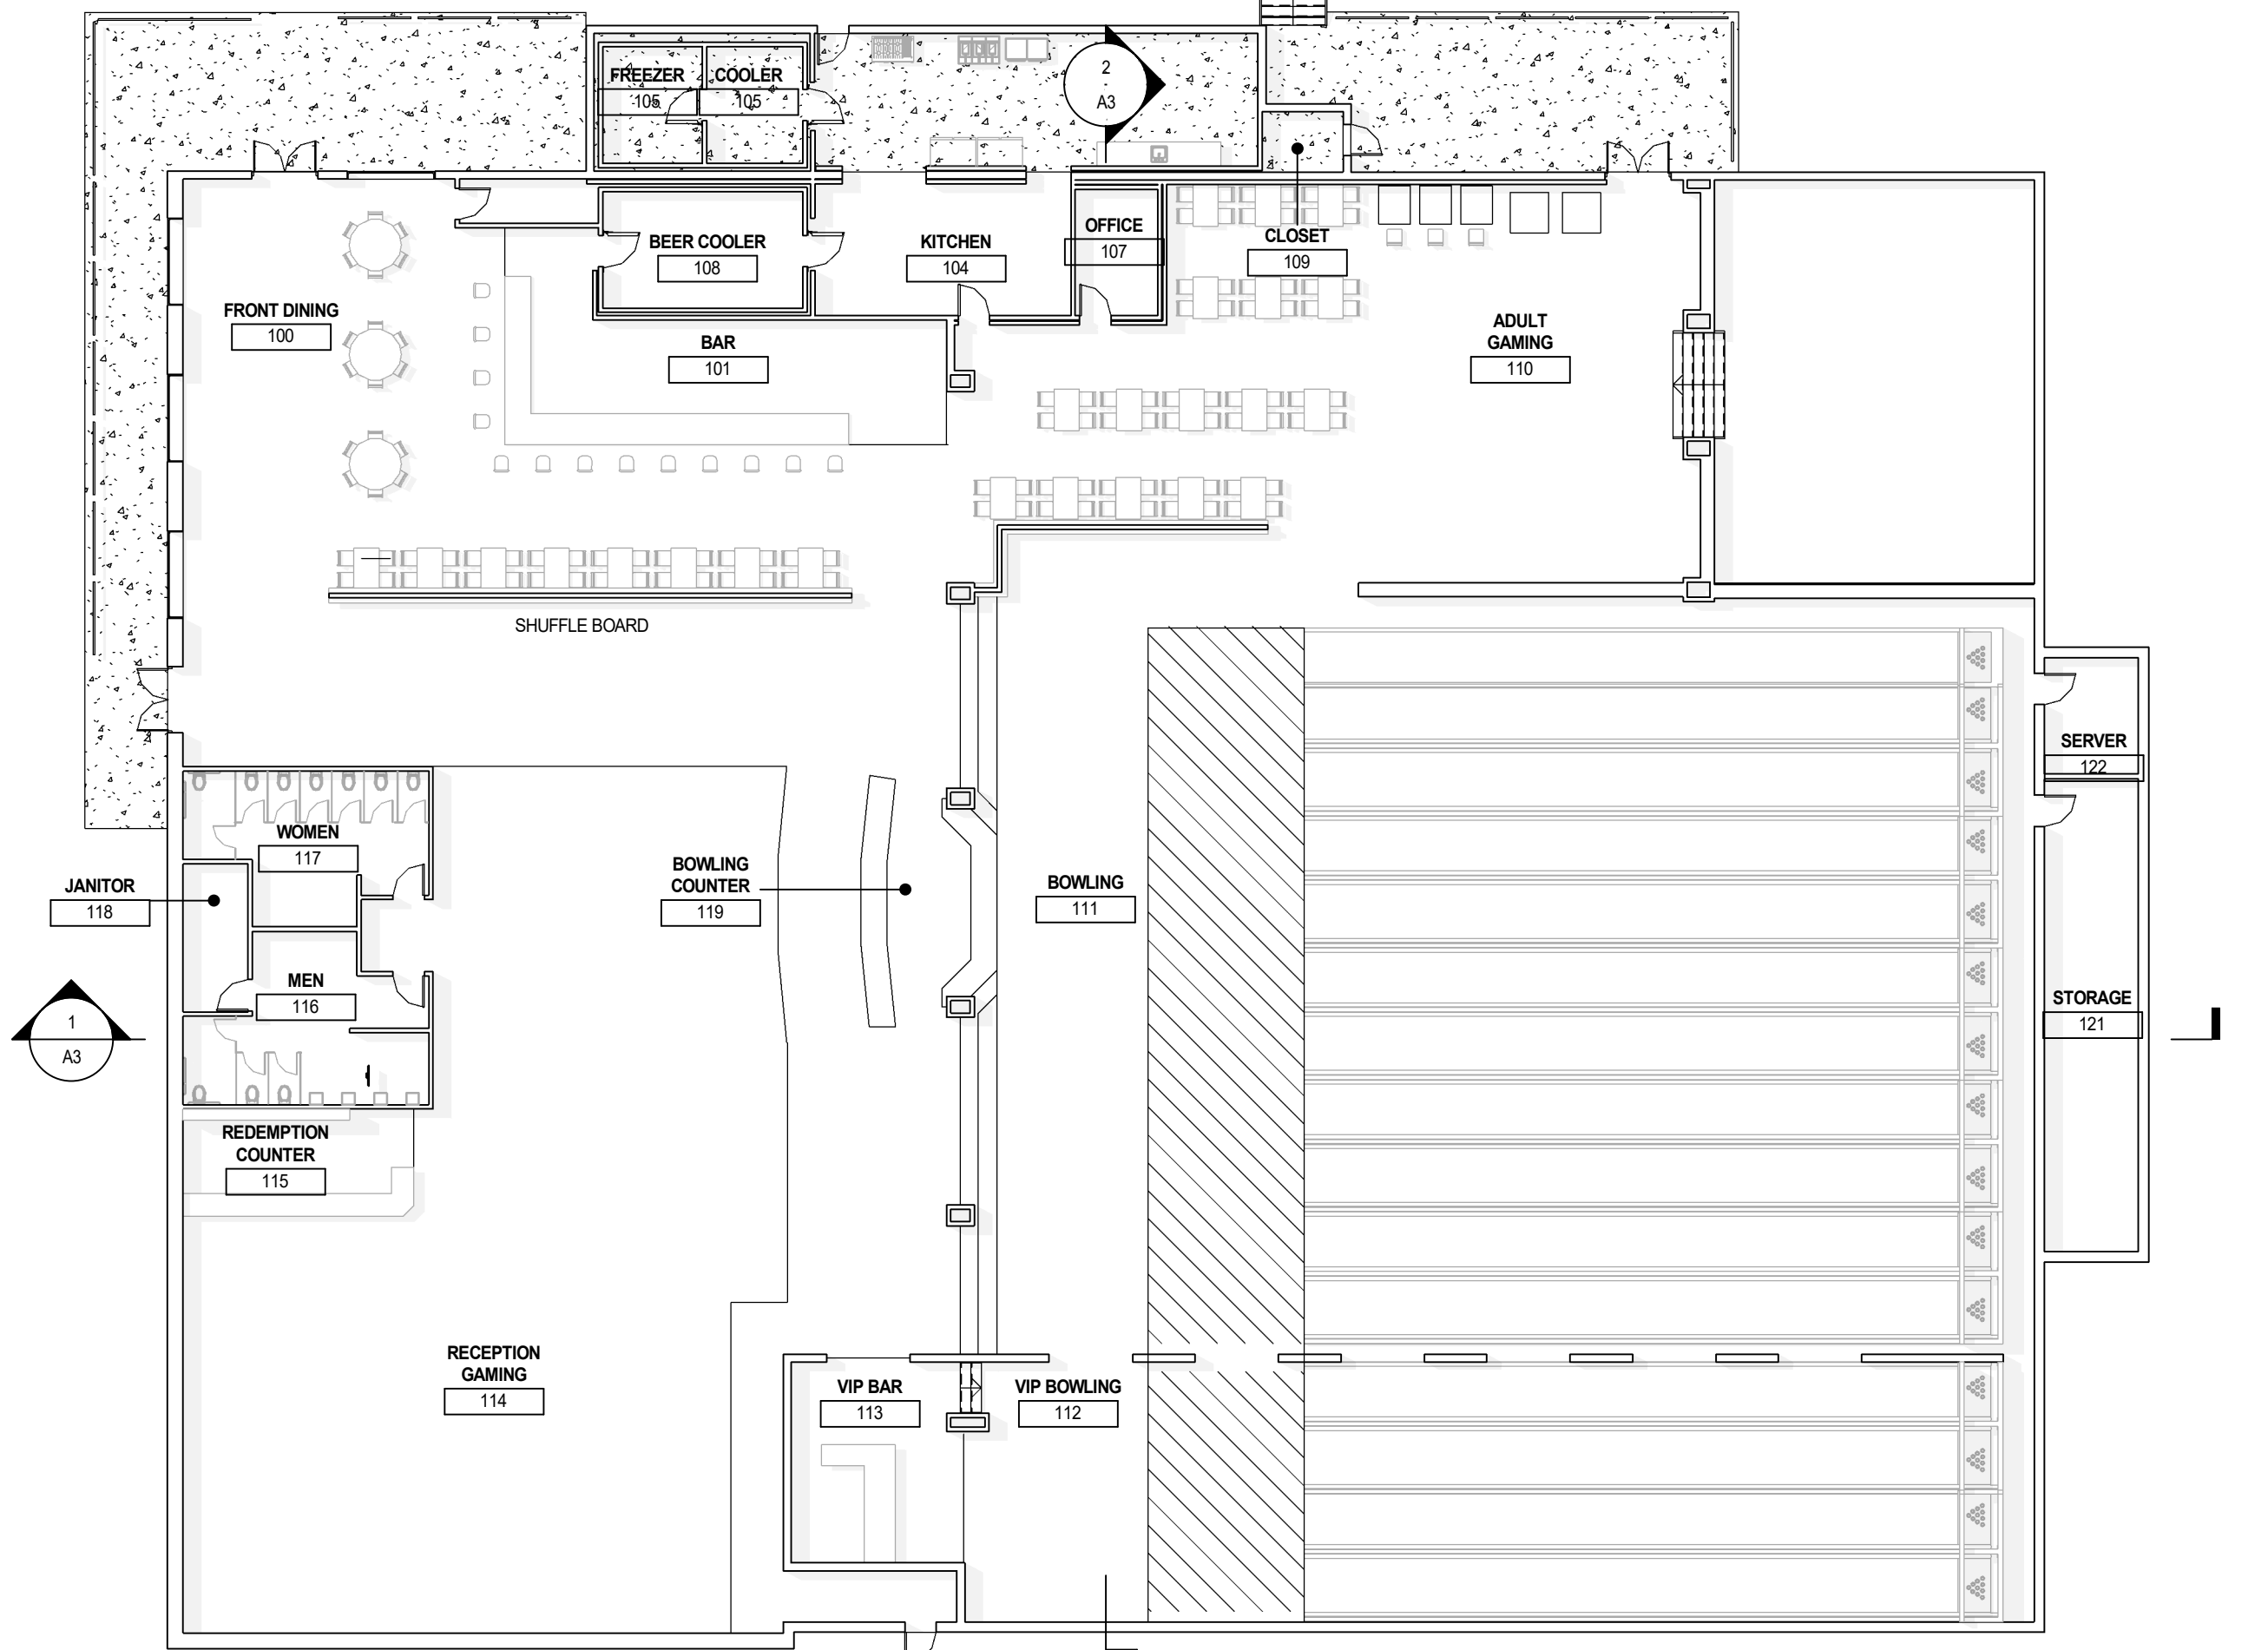

REVISIONS		
NO.	DATE	REVISION

BOWLING CENTER
 NEW CONSTRUCTION PROJECT
 JEFFERSON CITY, MO

NUMBER: 0004
 STATUS: DD
 DATE: 10/10/2022
 SHEET:

FLOOR PLAN
A1

ARCHITECTURAL FLOOR PLAN
 SCALE: 1/16" = 1'-0"
 NORTH

