


8/8/2022 2:13:30 PM

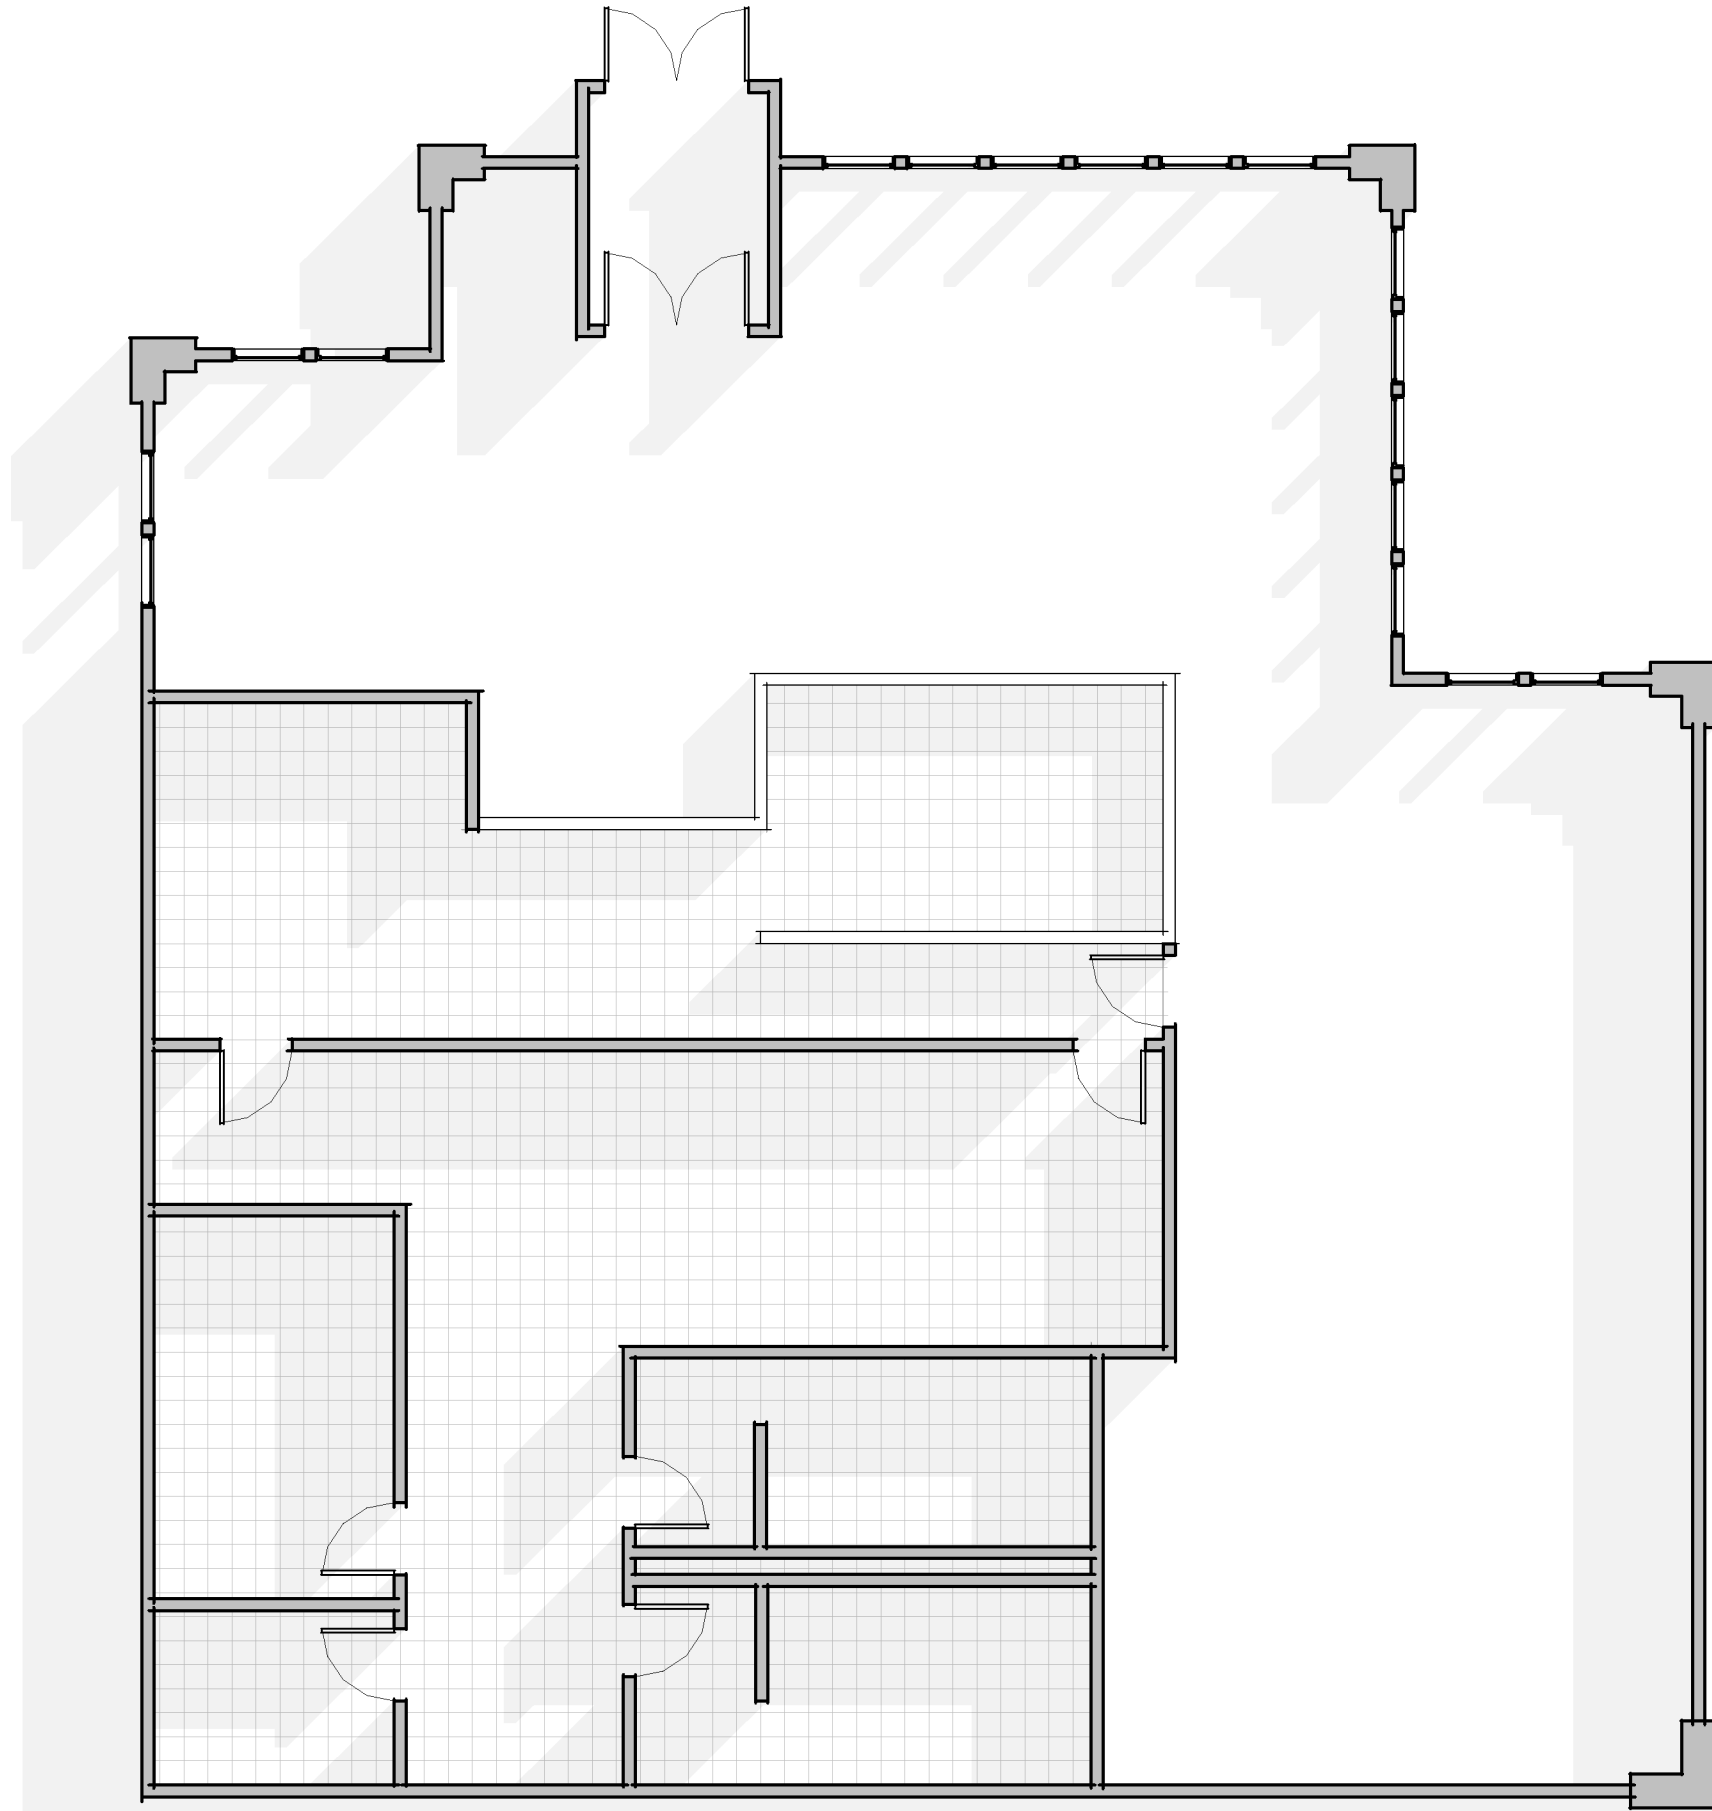

ARCHITECTURAL FLOOR PLAN

SCALE: 1/8" = 1'-0"

NORTH

0-FT 4-FT 8-FT 12-FT 16-FT

GRAPHIC SCALE: 1/8" = 1'-0"

REVISIONS		
NO.	DATE	REVISION

CALI'S CAFE
 NEW CONSTRUCTION RESTAURANT
 1456 KINGSHIGHWAY, ROLLA, MO 65401

NUMBER: 90001

STATUS: SCHEMATIC

DATE: 08/08/22

SHEET:

ARCHITECTURAL
 FLOOR PLAN

A1